





Architectural	
A0.1	Architectural Site Plan
A2.1a	Building 9 Floor Plans
A2.1b	Building 9 Roof Plan
A2.2a	Building 10 Floor Plan
A2.2b	Building 10 Roof Plan
A2.3a	Building 13 Floor Plan
A2.3b	Building 13 Roof Plan
A3.1	Building 9 Elevations
A3.2	Building 10 Elevations
A3.3	Building 13 Elevations

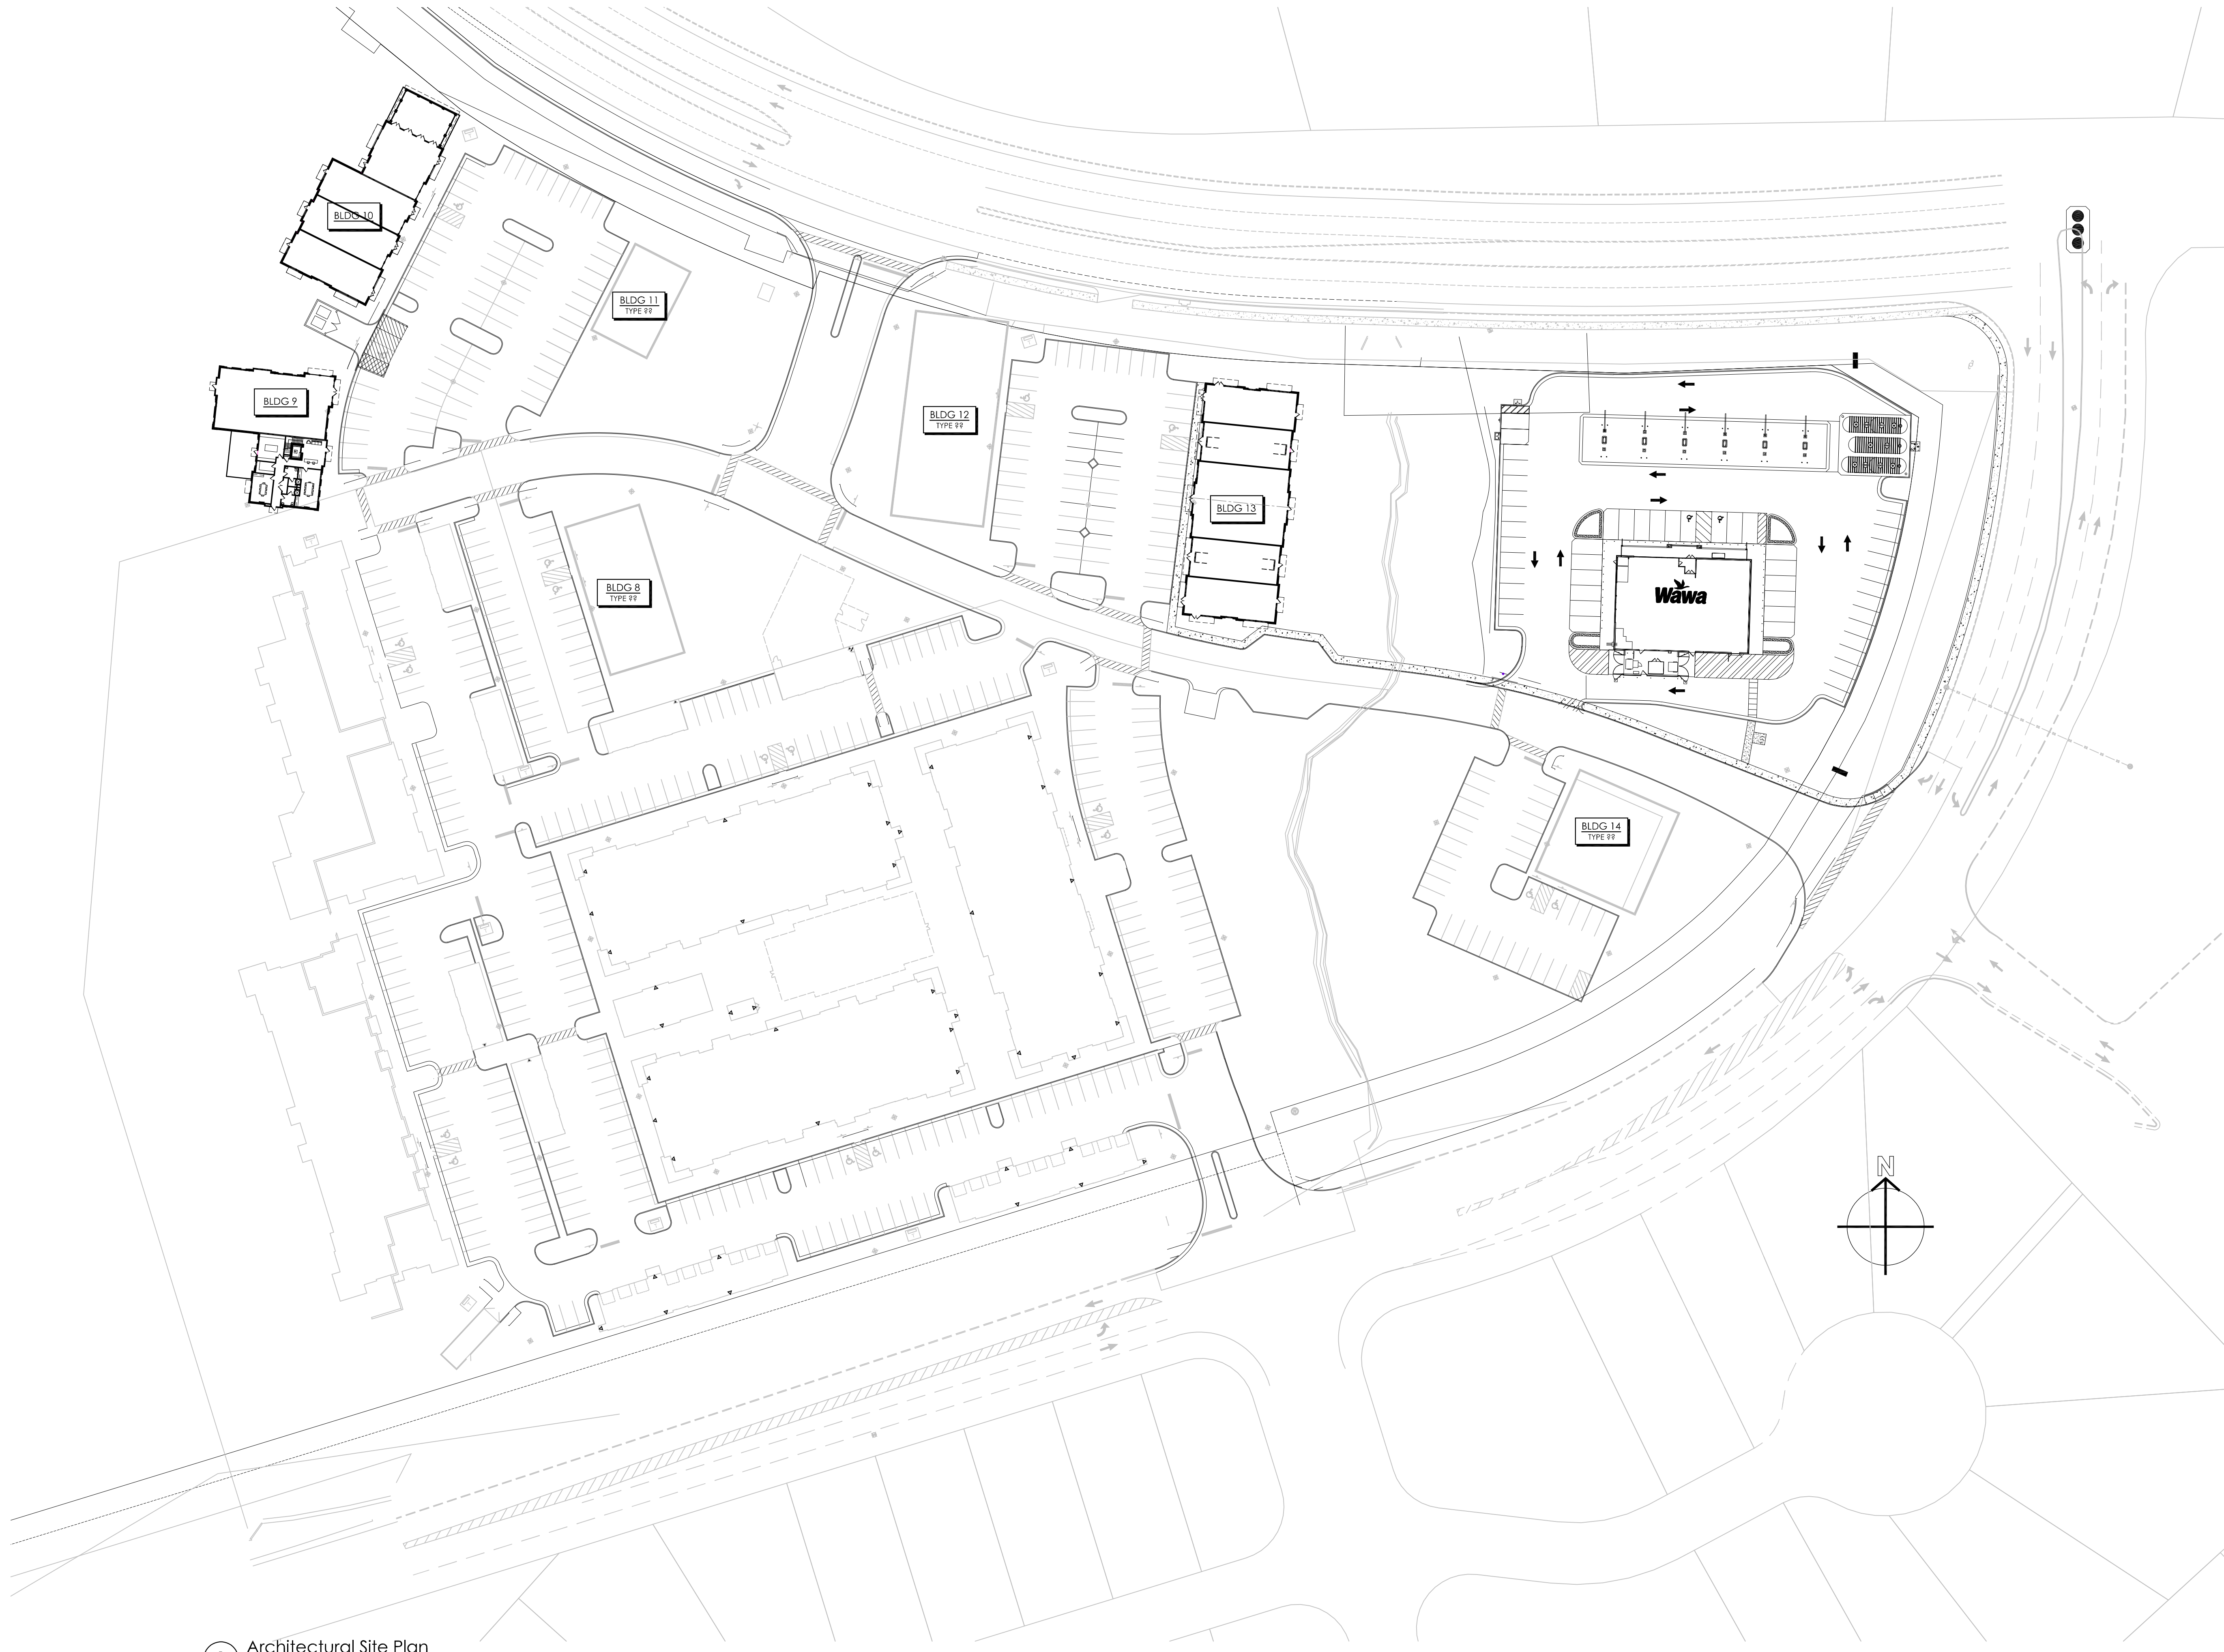

1 Architectural Site Plan
Scale: 1" = 50'-0"

Seal



POOLE & POOLE ARCHITECTURE
3736 Winterfield Road, Suite 102
Midlothian, Virginia 23113
Telephone 804.225.0215
www.zpa.net


Project: 1946.00
CADD File: MSSP
Drawn By: DR
Checked By:
Permit Release:
Construction Release Set:

Revisions		
No.	Date	Description

ASI / RFI Revisions		
No.	Date	Description

© 2019 Poole & Poole Architecture, LLC.
Drawings and specifications are and shall remain the
property of Poole & Poole Architecture, LLC and shall not
be used or reproduced in whole or part in any form
without prior written consent of Poole & Poole
Architecture, LLC.

Winterfield Place II Retail
a Retail Space by
???
in Midlothian, Virginia



Drawing Title:
Architectural
Site Plan

Seal

2PA

POOLE & POOLE ARCHITECTURE
3736 Winterfield Road, Suite 102
Midlothian, Virginia 23113
Telephone 804.225.0215
www.2pa.net

Project: 1854.00
CADD File: MSBD
Drawn By: SB
Checked By: SB

Permit Release:
Construction Release Set:

Revisions		
No.	Date	Description

ASI / RFI Revisions		
No.	Date	Description

© 2019 Poole & Poole Architecture, LLC
Drawings and specifications are and shall remain the
property of Poole & Poole Architecture, LLC and shall not
be used or reproduced in whole or part in any form
without prior written consent of Poole & Poole
Architecture, LLC.

Winterfield Place II Retail



a Retail Space by
???

in Midlothian, Virginia


Drawing Title:
First & Second Level -
Building 9

A2.1a


NOT ISSUED FOR CONSTRUCTION

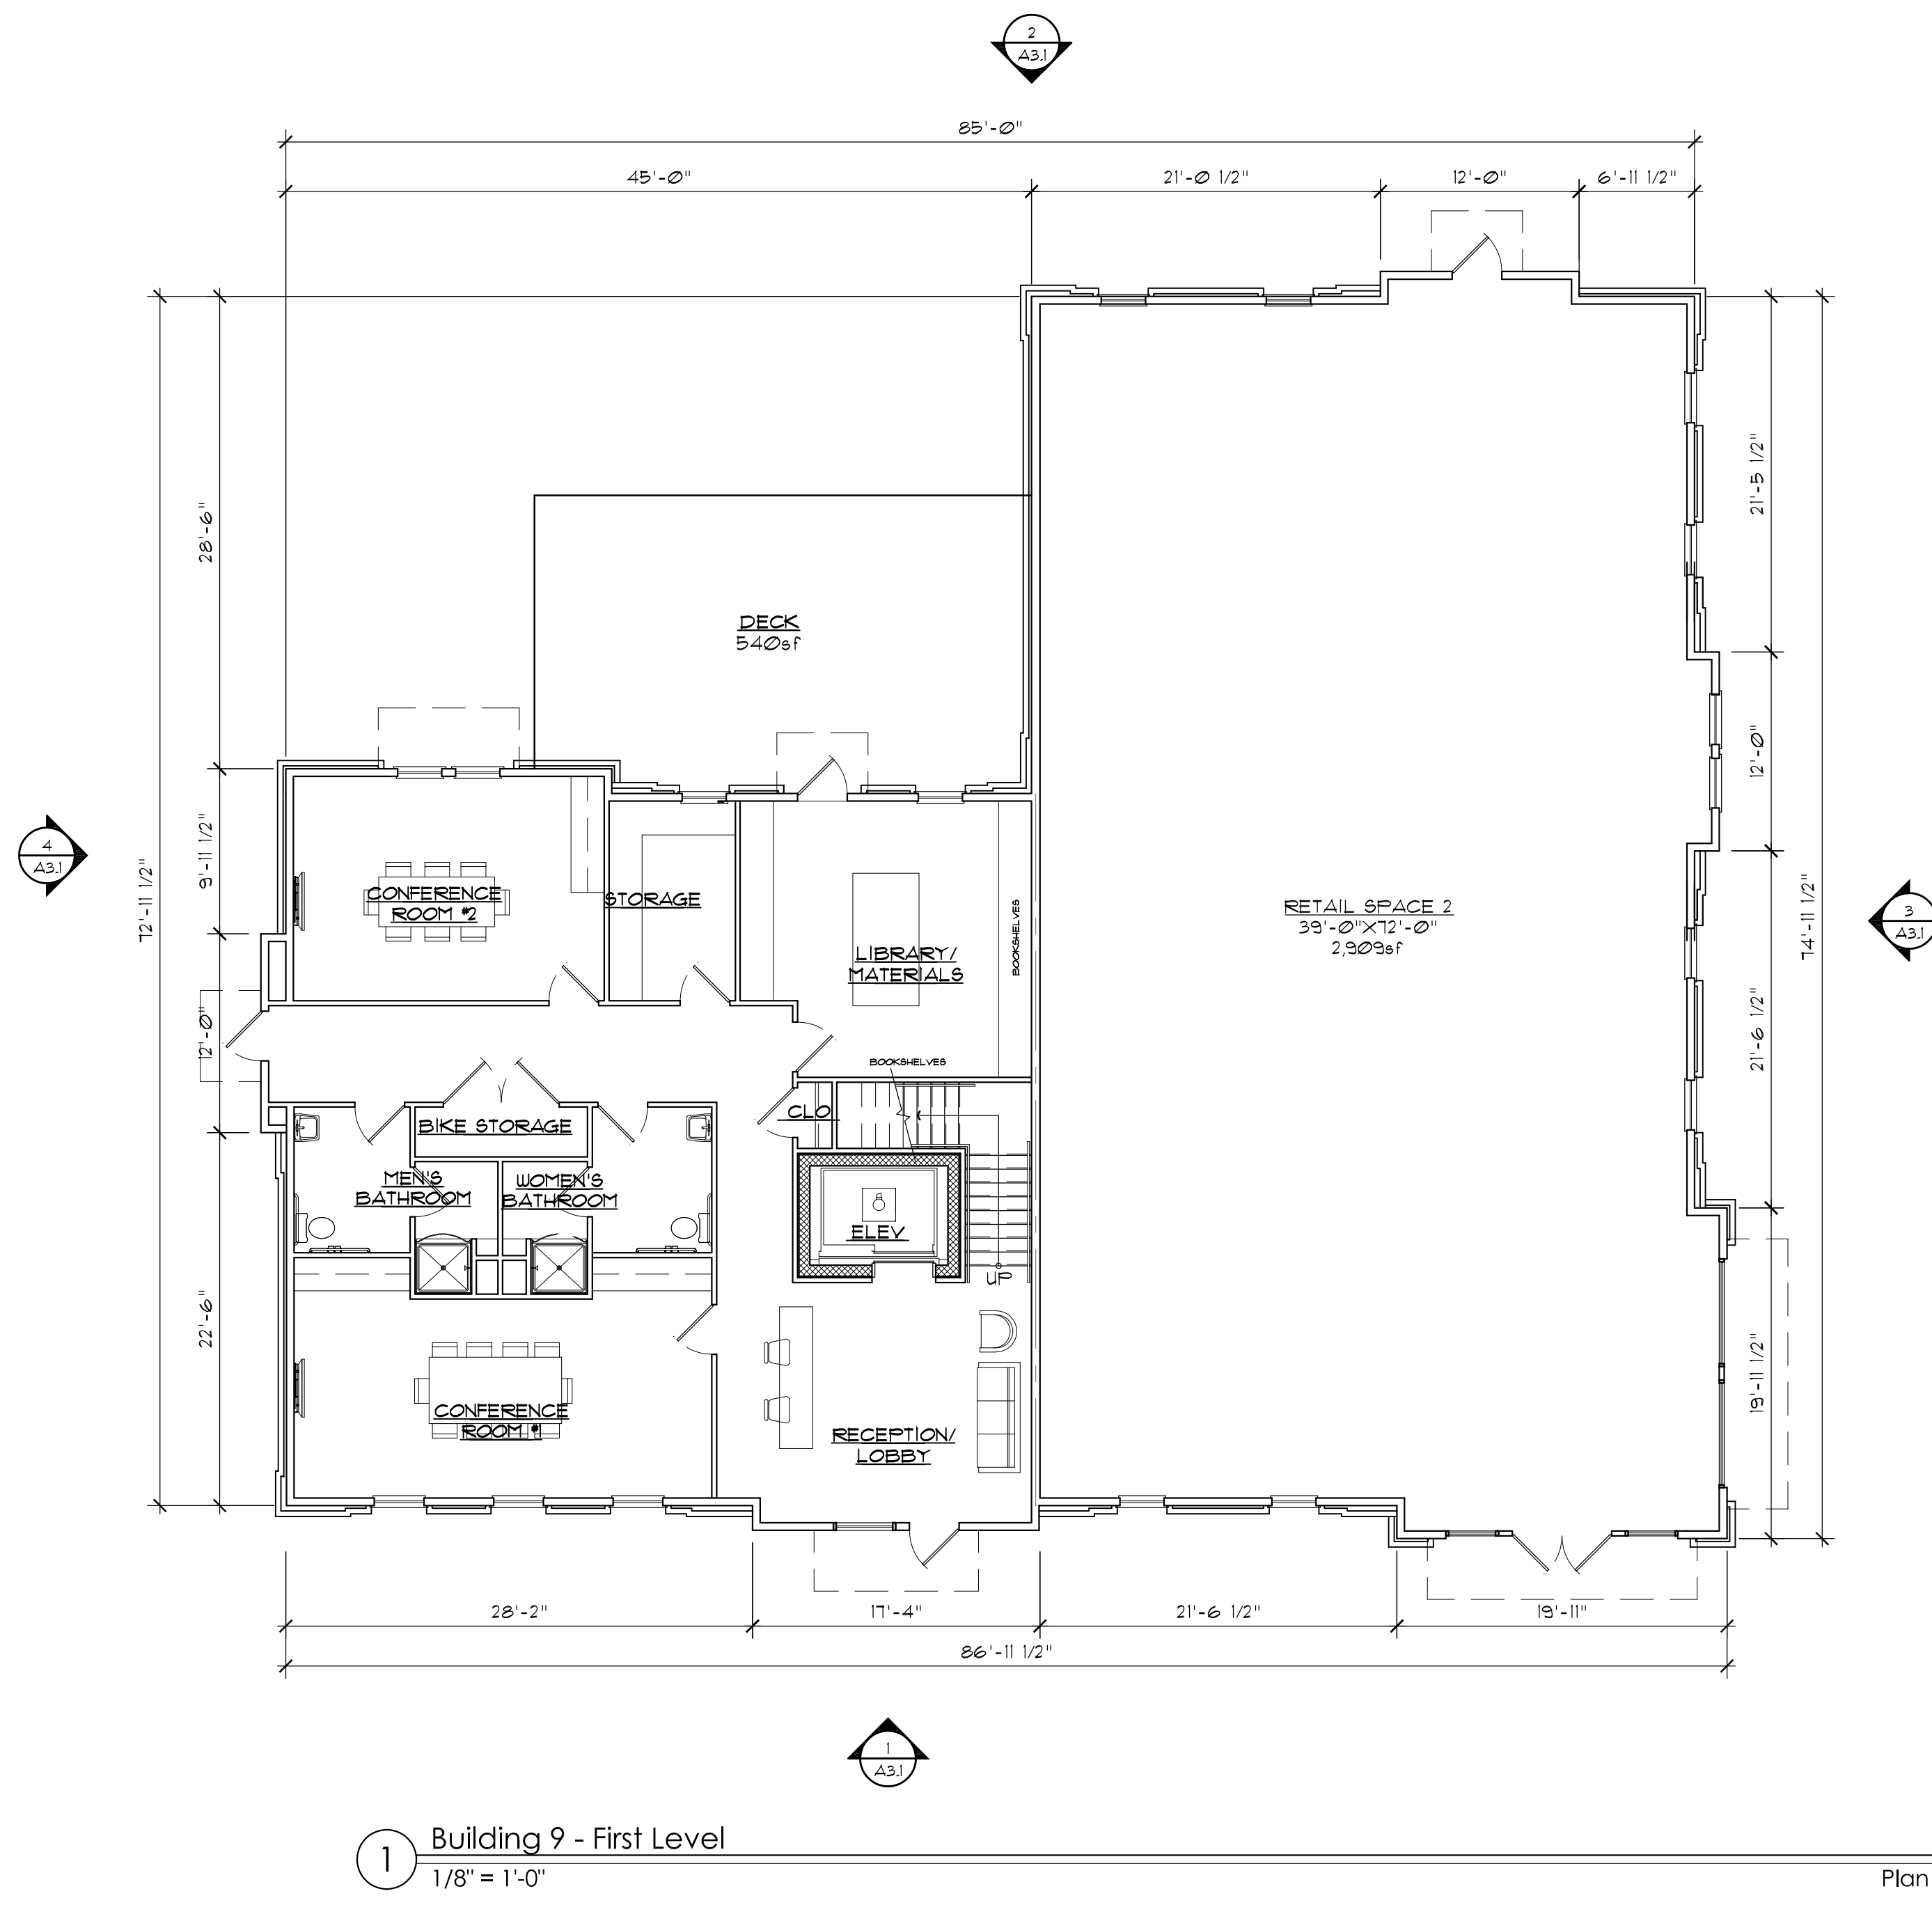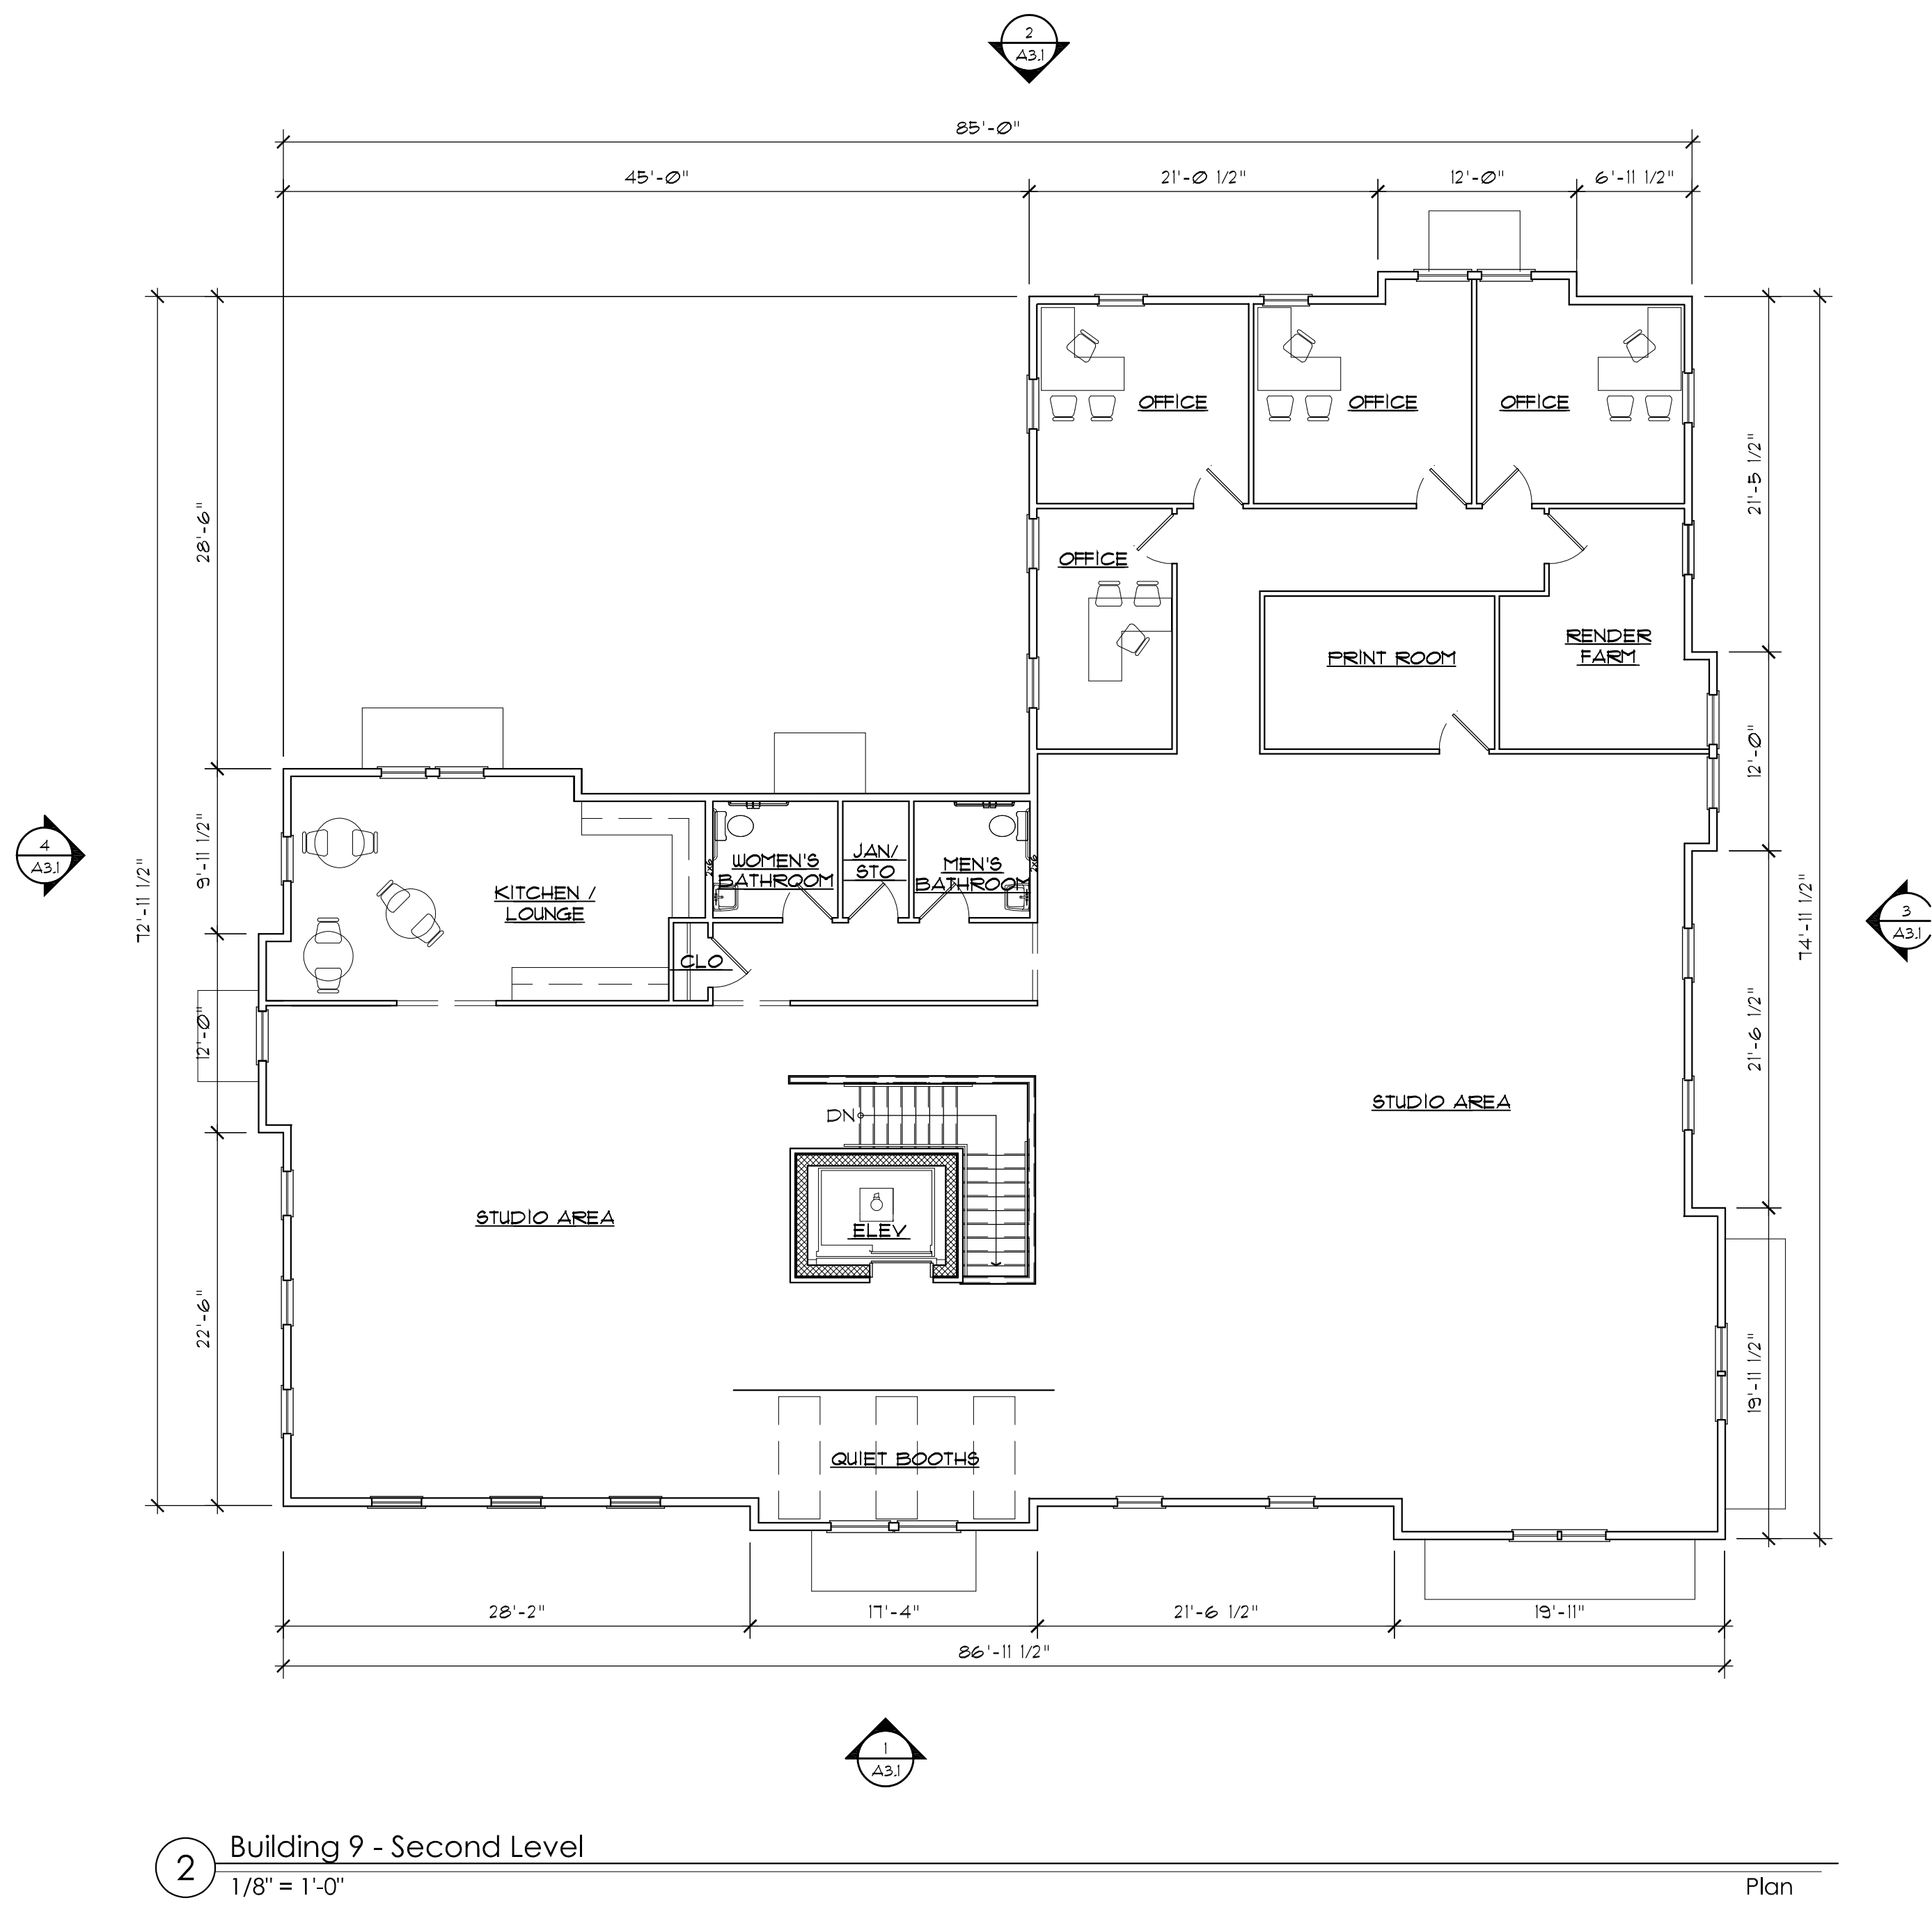

1 Building 9 - Roof Plan
Scale: 1/8" = 1'-0"

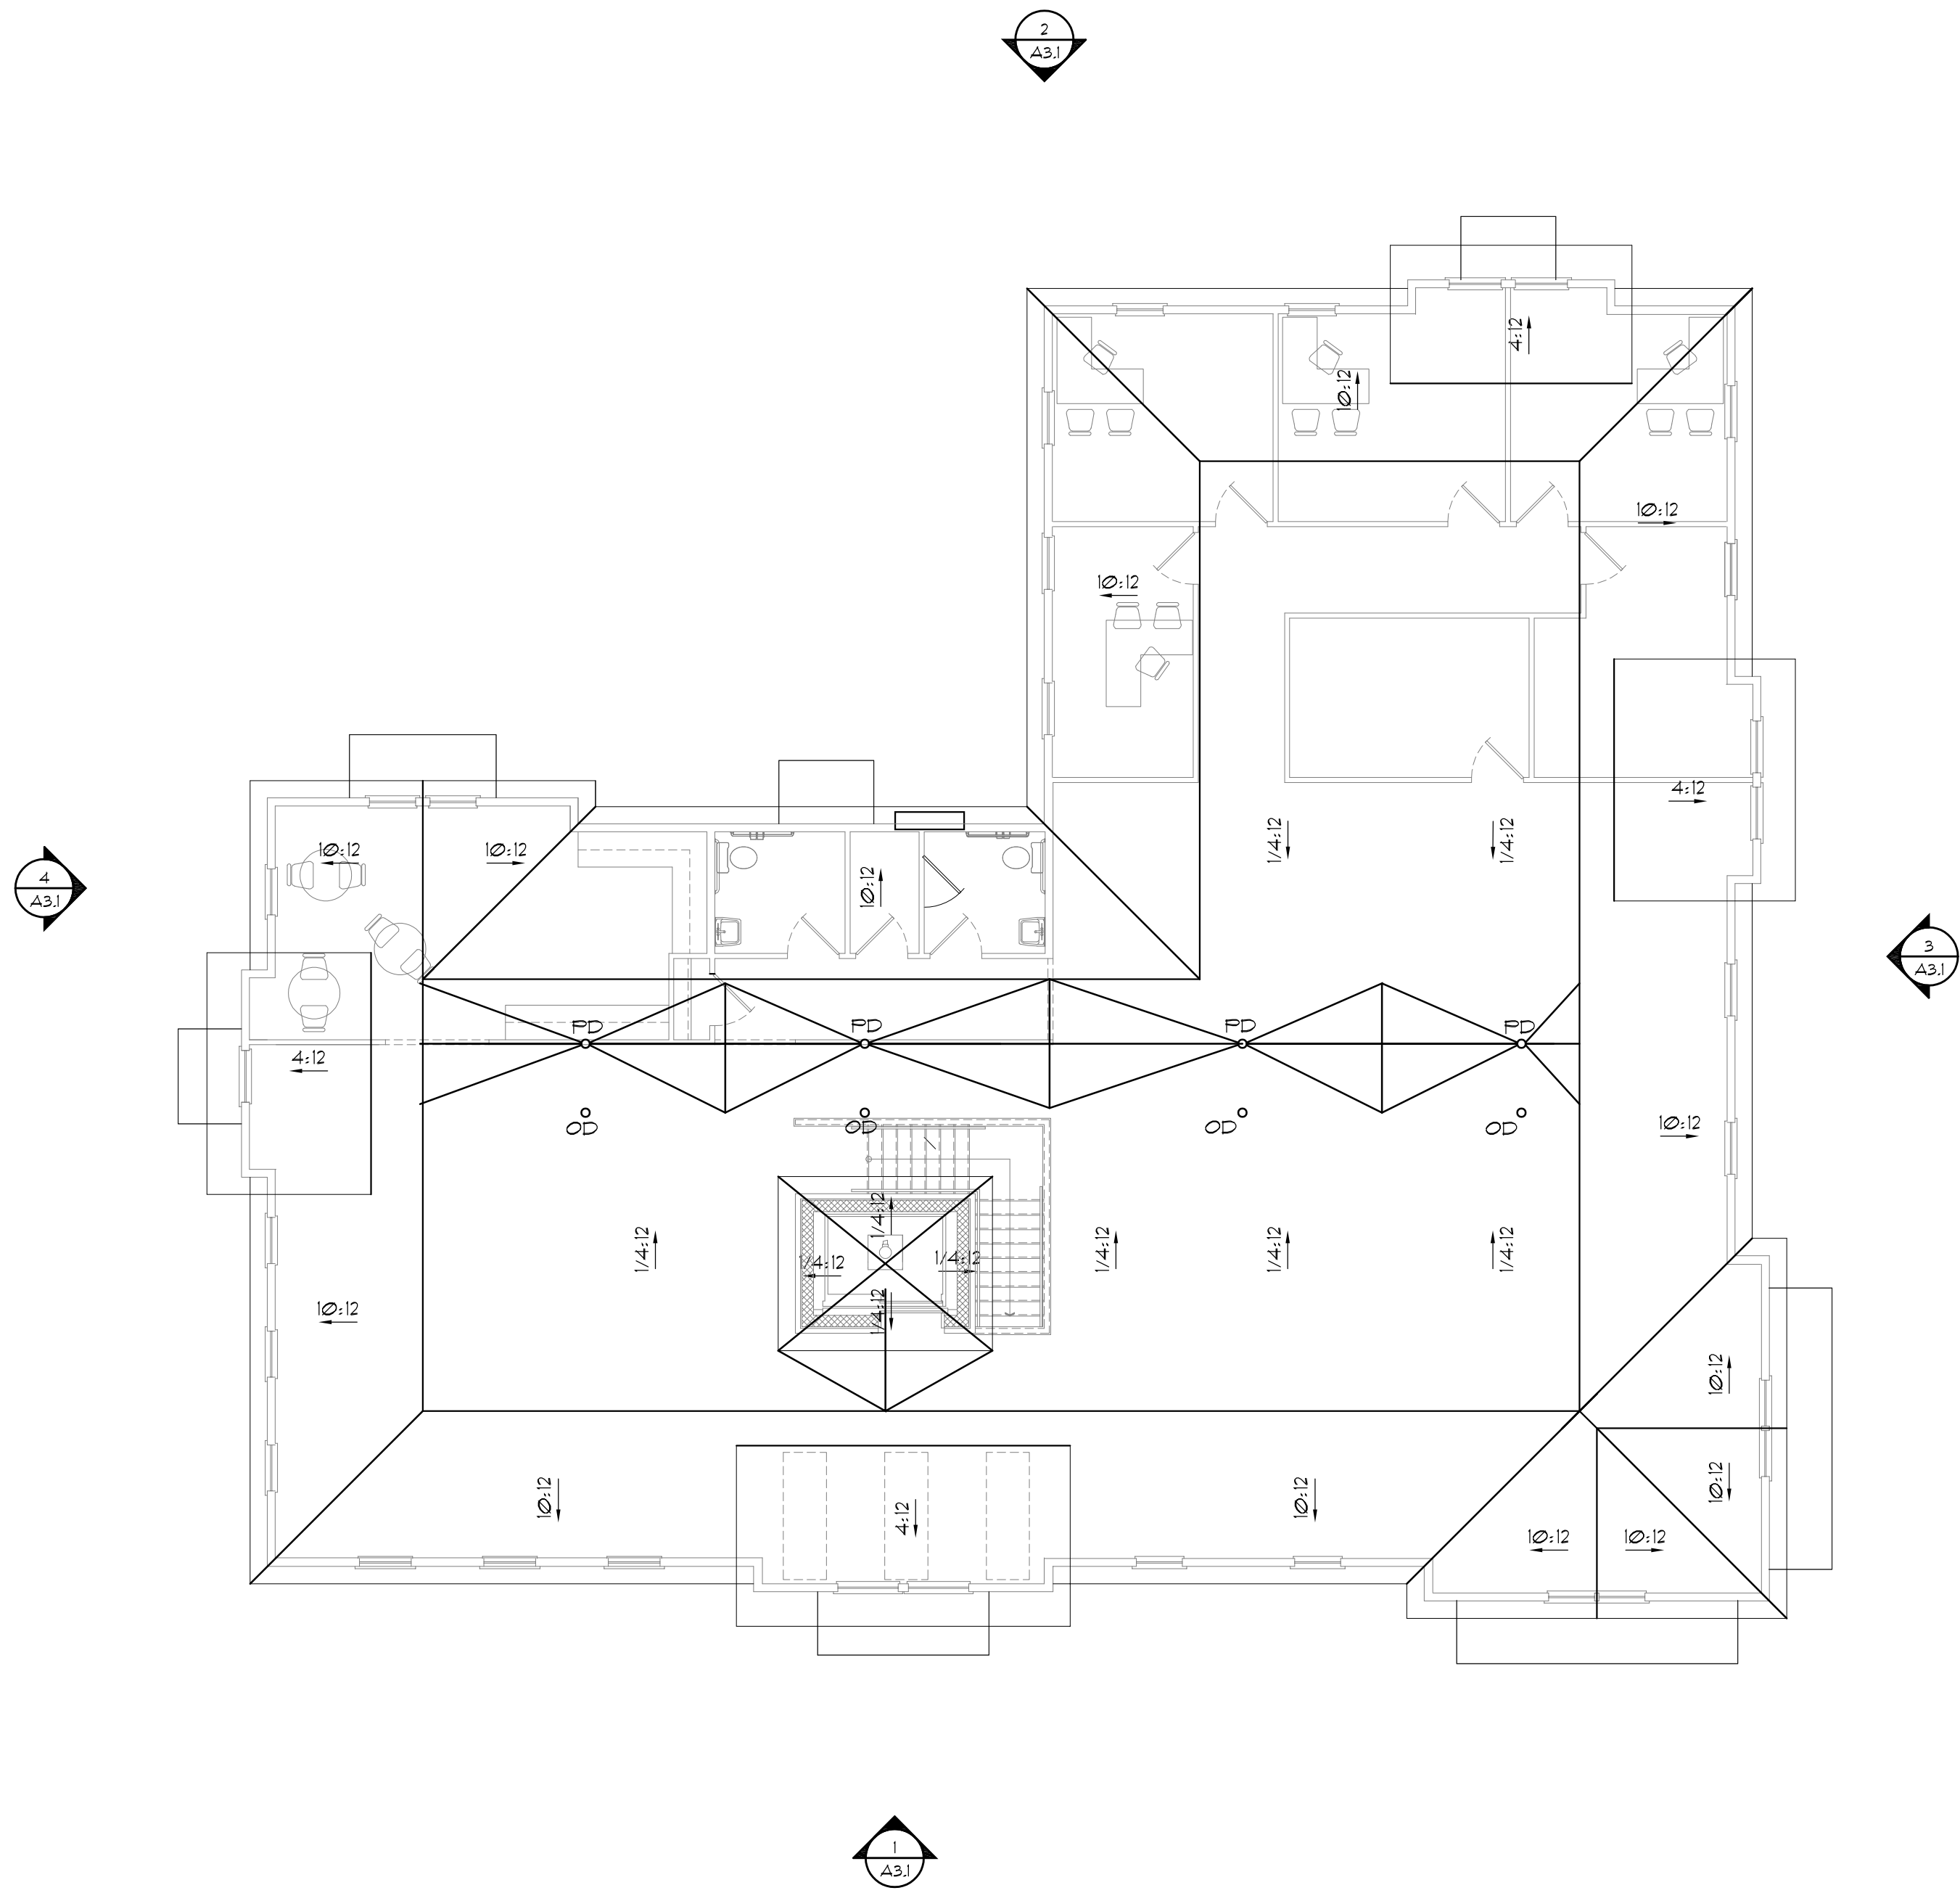

Seal



POOLE & POOLE ARCHITECTURE
3736 Winterfield Road, Suite 102
Midlothian, Virginia 23113
Telephone 804.225.0215
www.zpa.net

Project: 1946.00
CADD File: M\$RP
Drawn By: GA
Checked By: GA

Permit Release:
Construction Release Set:

Revisions		
No.	Date	Description


ASI / RFI Revisions		
No.	Date	Description

© 2017 Poole & Poole Architecture, LLC
Drawings and specifications are and shall remain the
property of Poole & Poole Architecture, LLC and shall not
be used or reproduced in whole or part in any form
without prior written consent of Poole & Poole
Architecture, LLC.

Winterfield Place II Retail

a Retail Space by
???

in Midlothian, Virginia



Drawing Title:
Building 9
Roof Plan

A2.1b

NOT ISSUED FOR CONSTRUCTION

Seal

2PA

POOLE & POOLE ARCHITECTURE

3736 Winterfield Road, Suite 102
Midlothian, Virginia 23113
Telephone 804.225.0215
www.2pa.net

Project:1854.00

CADD File:MSBD

Drawn By:SB

Checked By:SB

Permit Release:

Construction Release Set:

Revisions		
No.	Date	Description

ASI / RFI Revisions		
No.	Date	Description

© 2019 Poole & Poole Architecture, LLC.
Drawings and specifications are and shall remain the
property of Poole & Poole Architecture, LLC and shall not
be used or reproduced in whole or part in any form
without prior written consent of Poole & Poole
Architecture, LLC.

Winterfield Place II Retail

a Retail Space by
???


in Midlothian, Virginia

Drawing Title:

First Floor Level - Building 10

A2.2a


NOT ISSUED FOR CONSTRUCTION

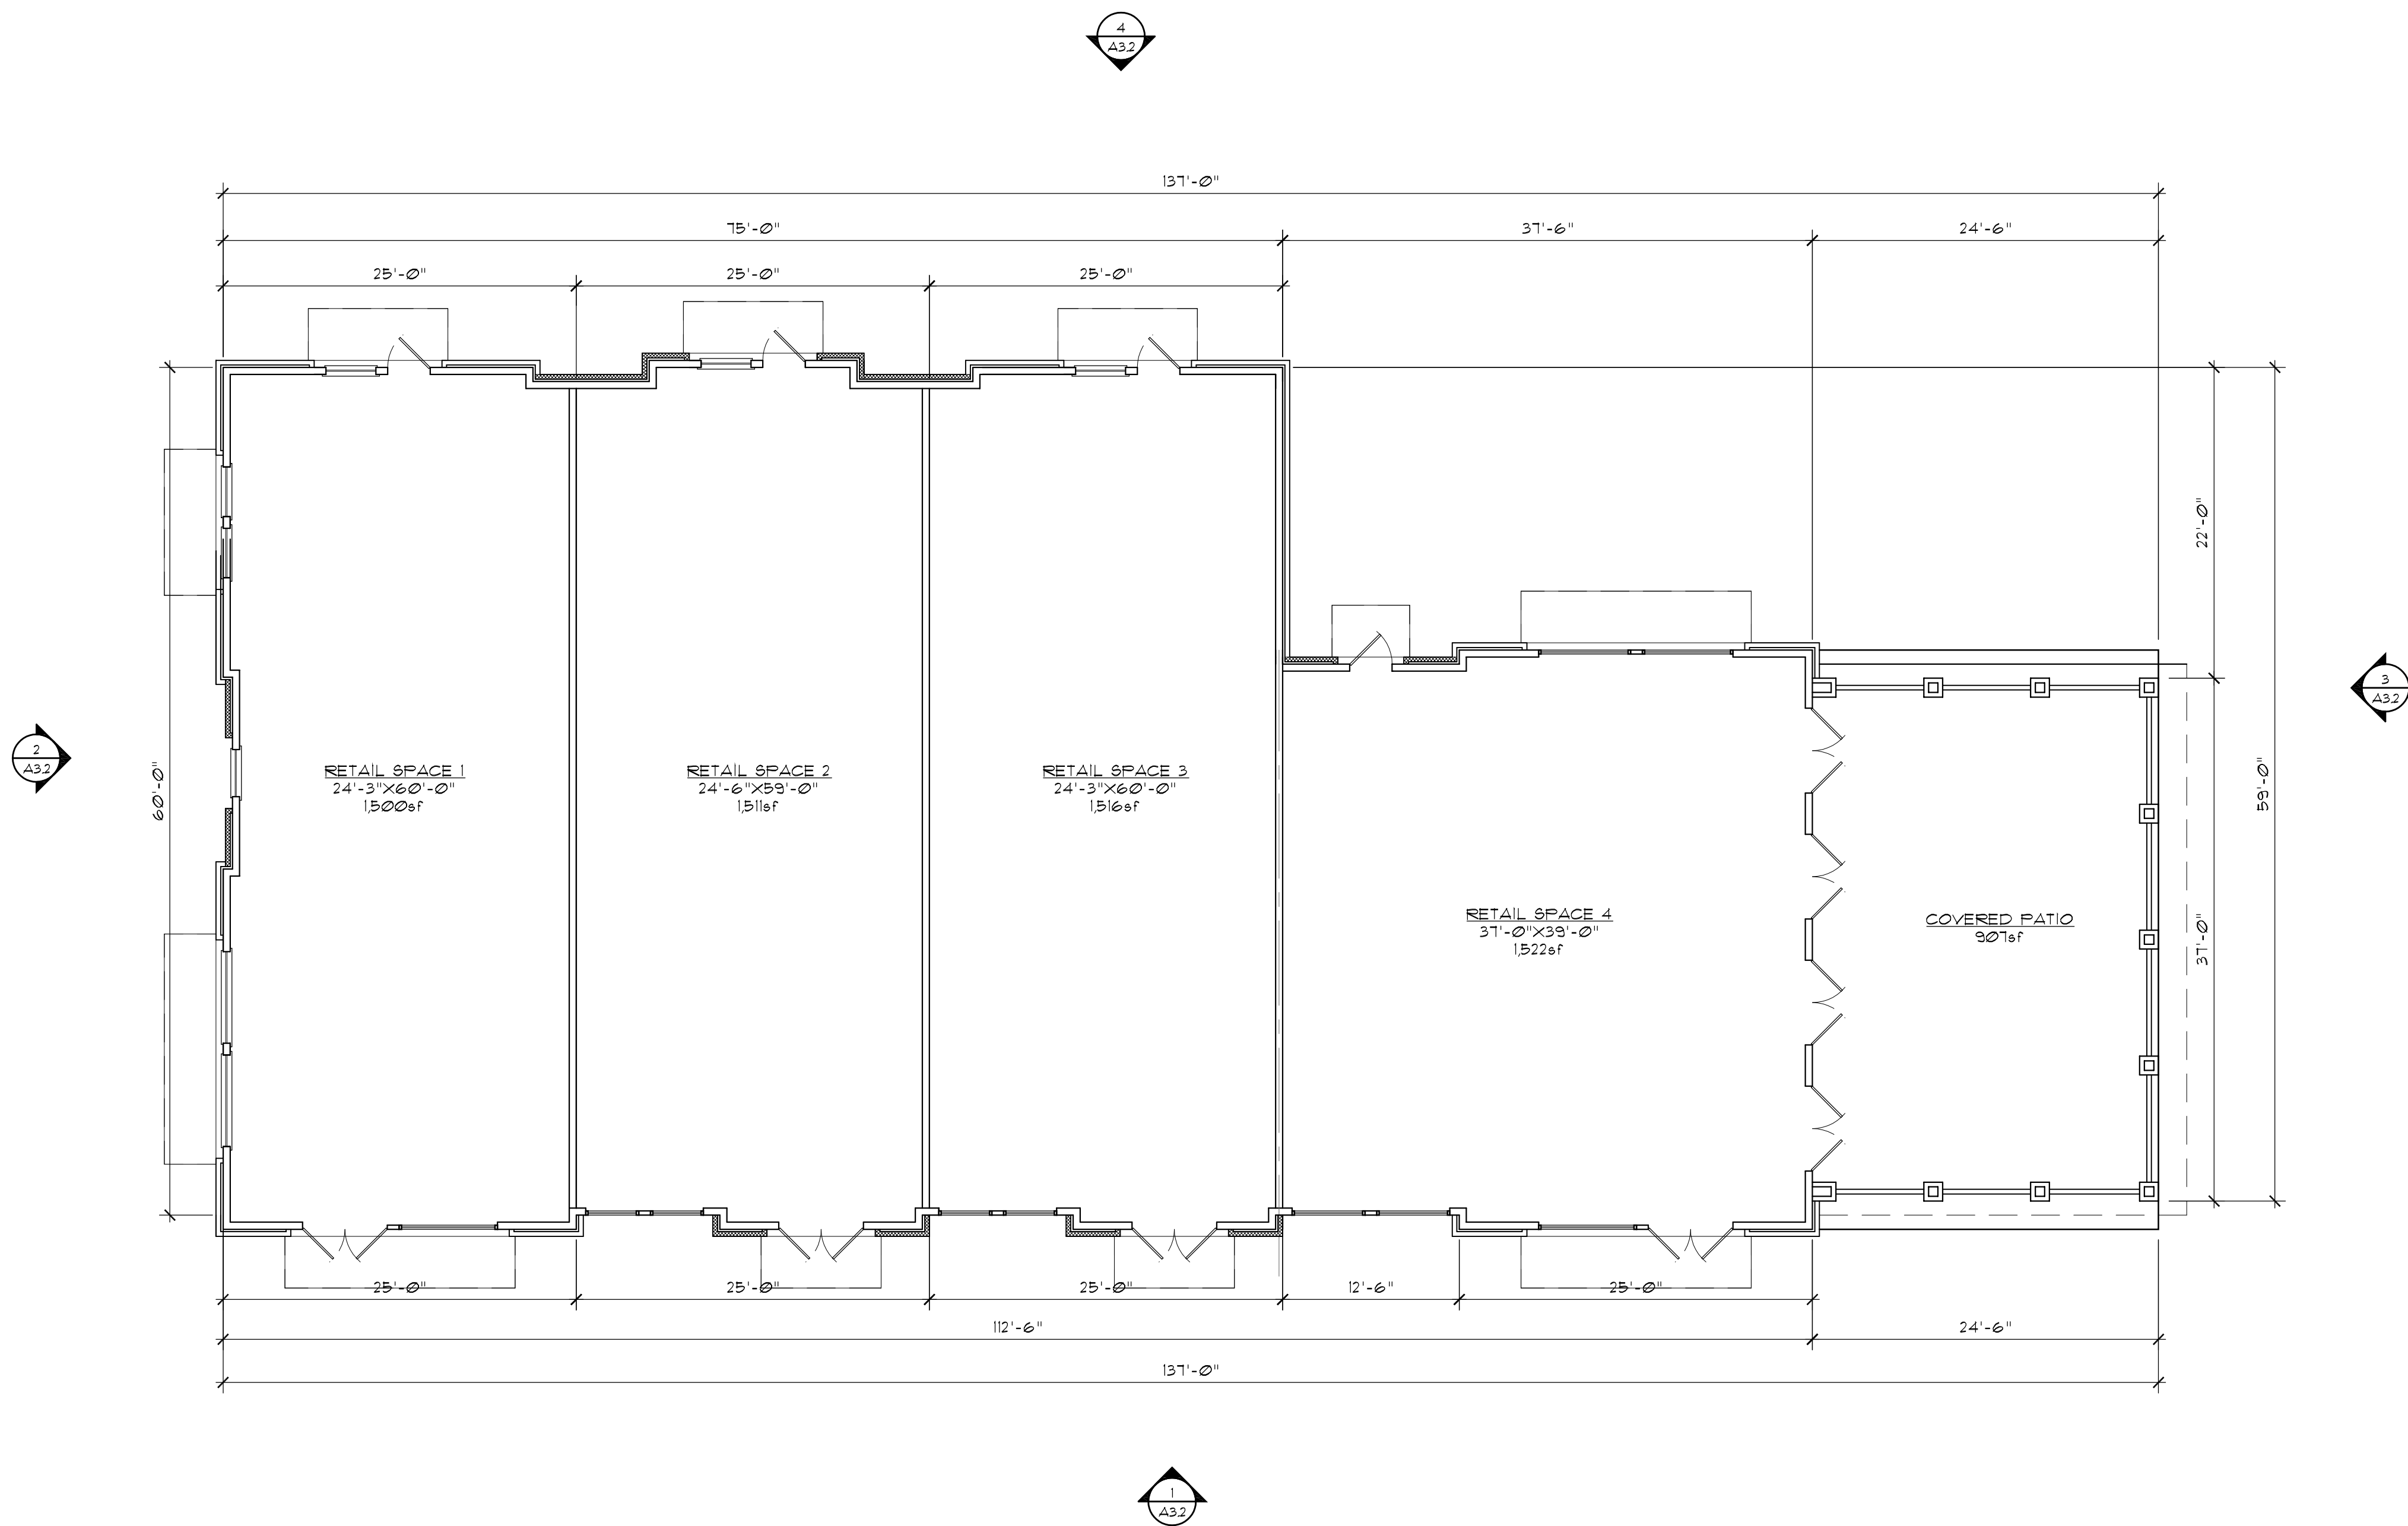

1 Building 10 - First Level

1/8" = 1'-0"

Plan

 

Drawing Title:
Building 10
Roof Plan

A2.2b

NOT ISSUED FOR CONSTRUCTION

Winterfield Place II Retail
a Retail Space by
???

in Midlothian, Virginia

© 2019 Poole & Poole Architecture, LLC
Drawings and specifications are and shall remain the
property of Poole & Poole Architecture, LLC and shall not
be used or reproduced in whole or part in any form
without prior written consent of Poole & Poole
Architecture, LLC.

ASI / RFI Revisions		
No.	Date	Description

Revisions		
No.	Date	Description

Construction Release Set:

Permit Release:

Drawn By: GA

Project:	1946.00
----------	---------

Telephone 804.225.0215
www.2pa.net

3736 Winterfield Road, Suite 102

© 2006 The Authors



Seal

Seal

2PA

POOLE & POOLE ARCHITECTURE

3736 Winterfield Road, Suite 102
Midlothian, Virginia 23113
Telephone 804.225.0215
www.2pa.net

Project: 1854.00
CADD File: MSBD
Drawn By: SB
Checked By: SB

Permit Release:
Construction Release Set:

Revisions		
No.	Date	Description

ASI / RFI Revisions		
No.	Date	Description

© 2019 Poole & Poole Architecture, LLC
Drawings and specifications are and shall remain the
property of Poole & Poole Architecture, LLC and shall not
be used or reproduced in whole or part in any form
without prior written consent of Poole & Poole
Architecture, LLC.


Winterfield Place II Retail

a Retail Space by
???

in Midlothian, Virginia

Drawing Title:
First Floor Level - Building 13


A2.3a

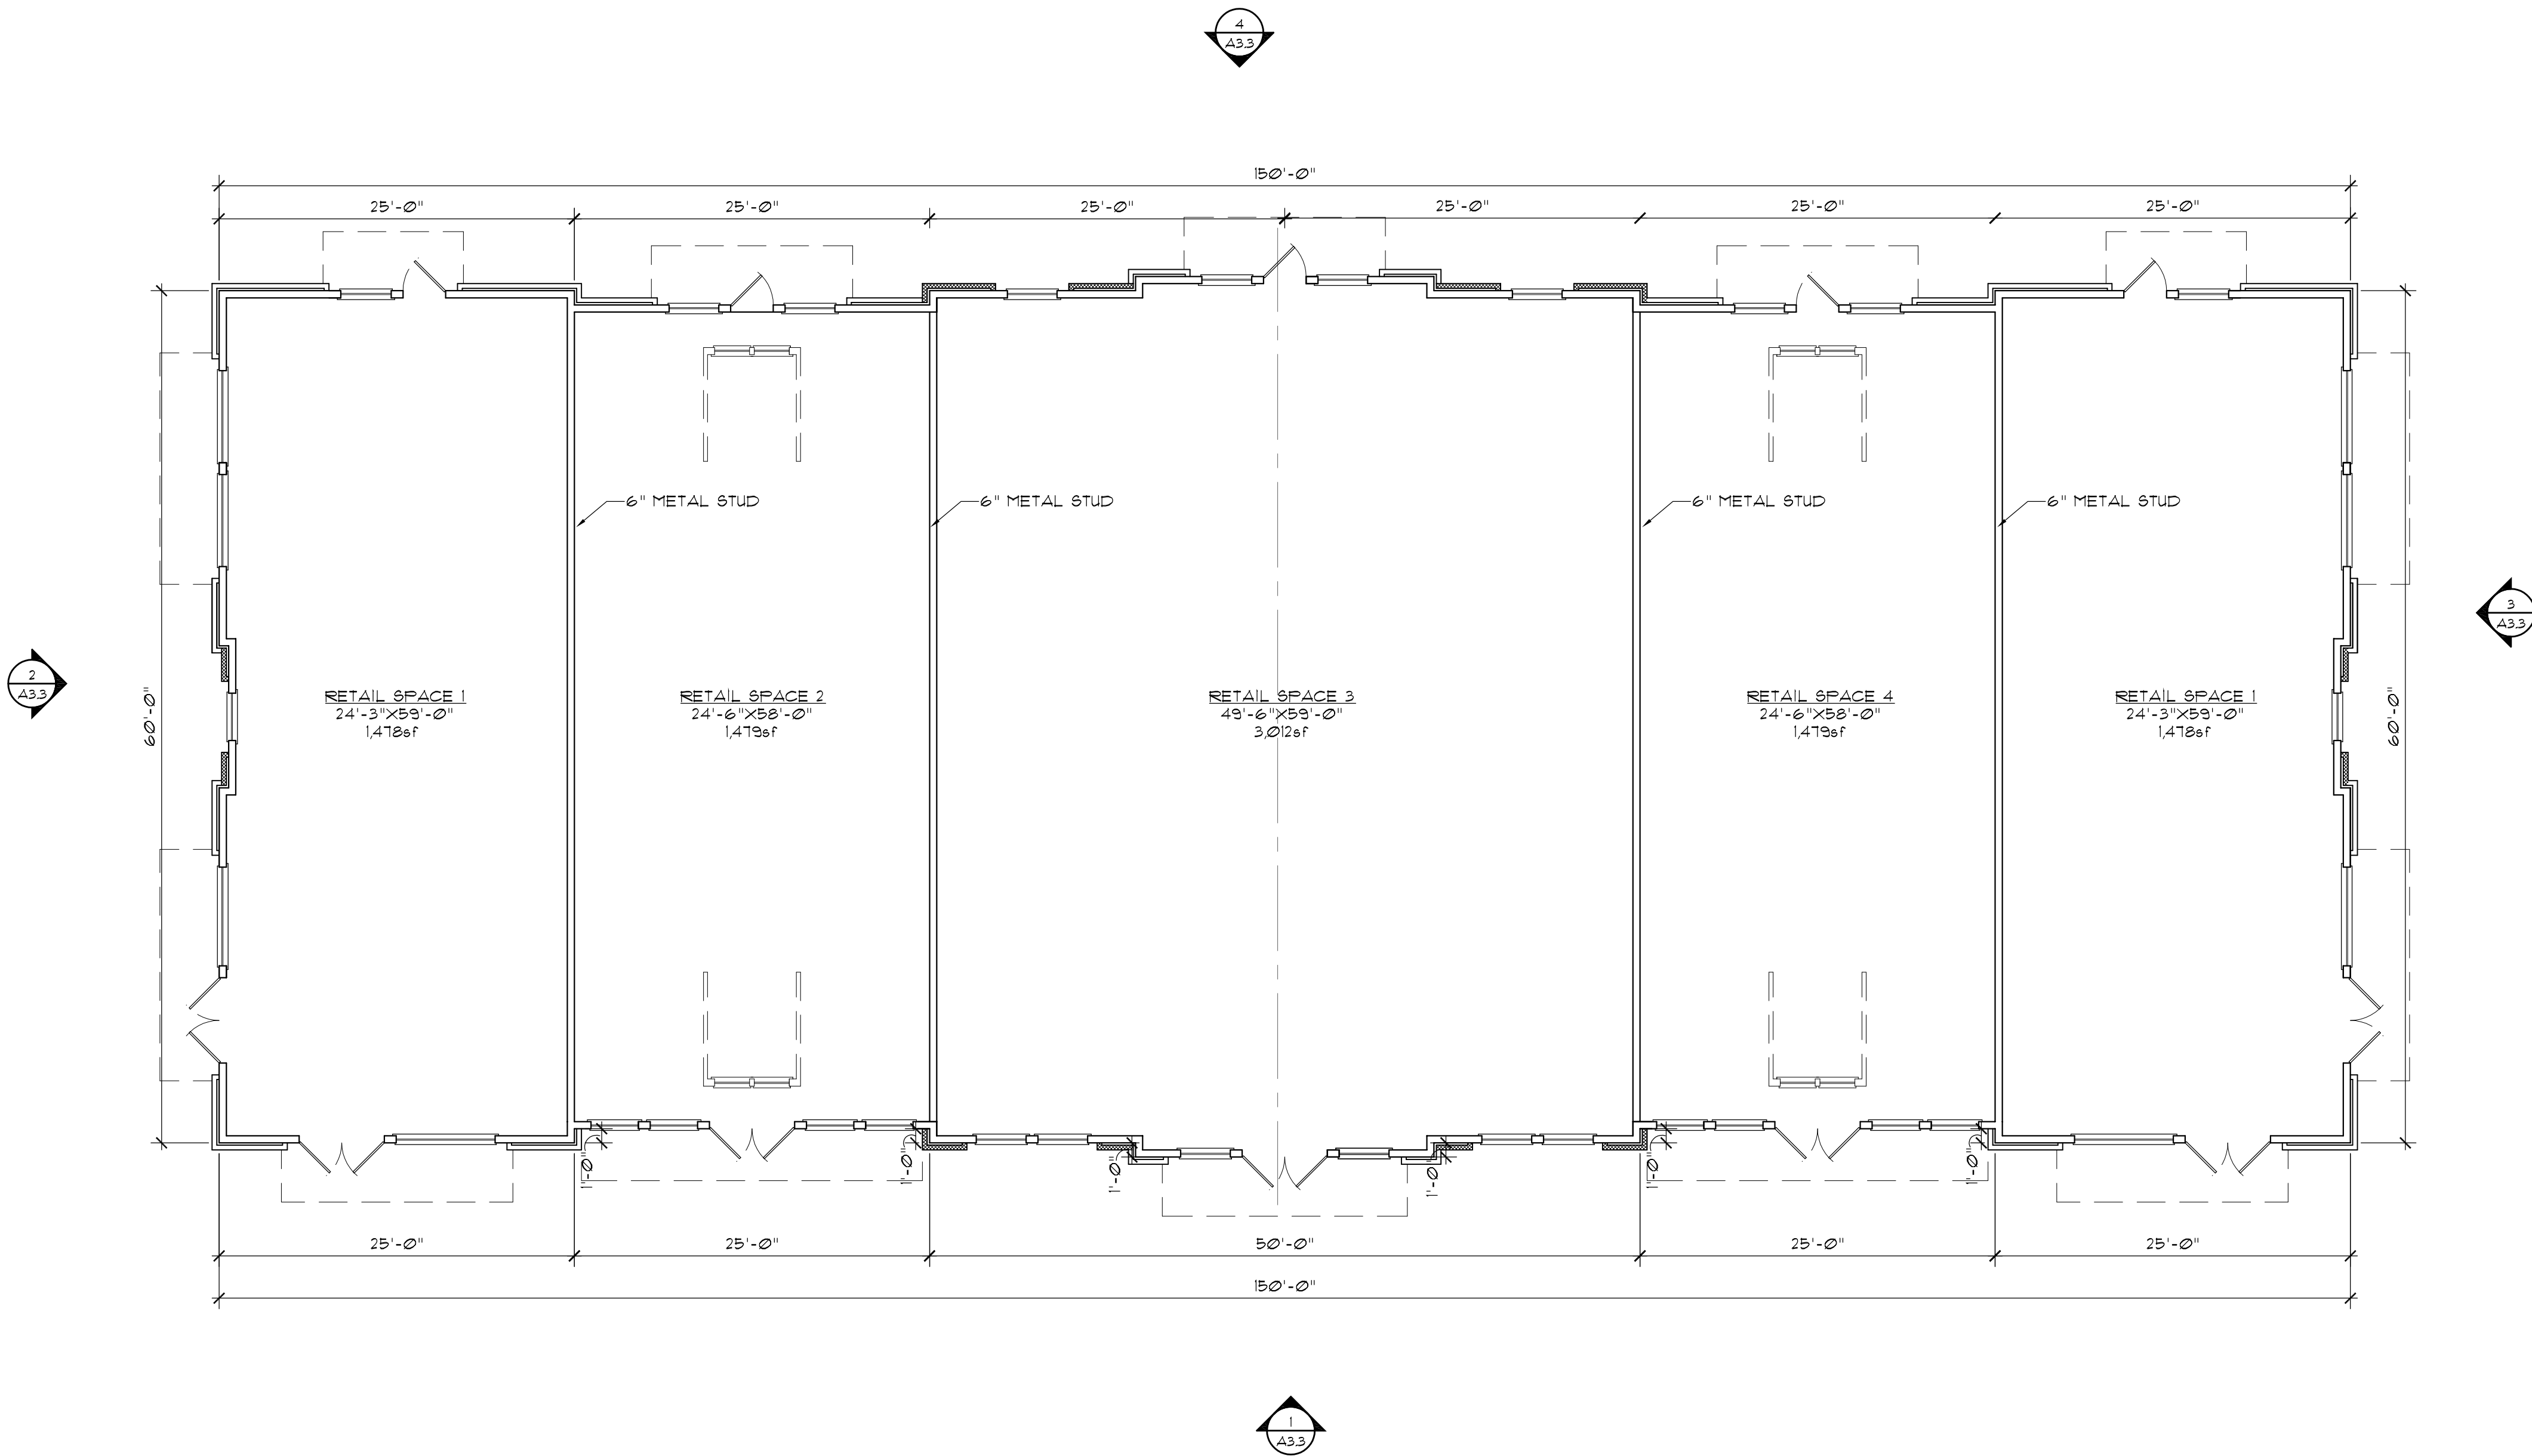

1 Building 13 - First Level
1/8" = 1'-0"

Plan

NOT ISSUED FOR CONSTRUCTION

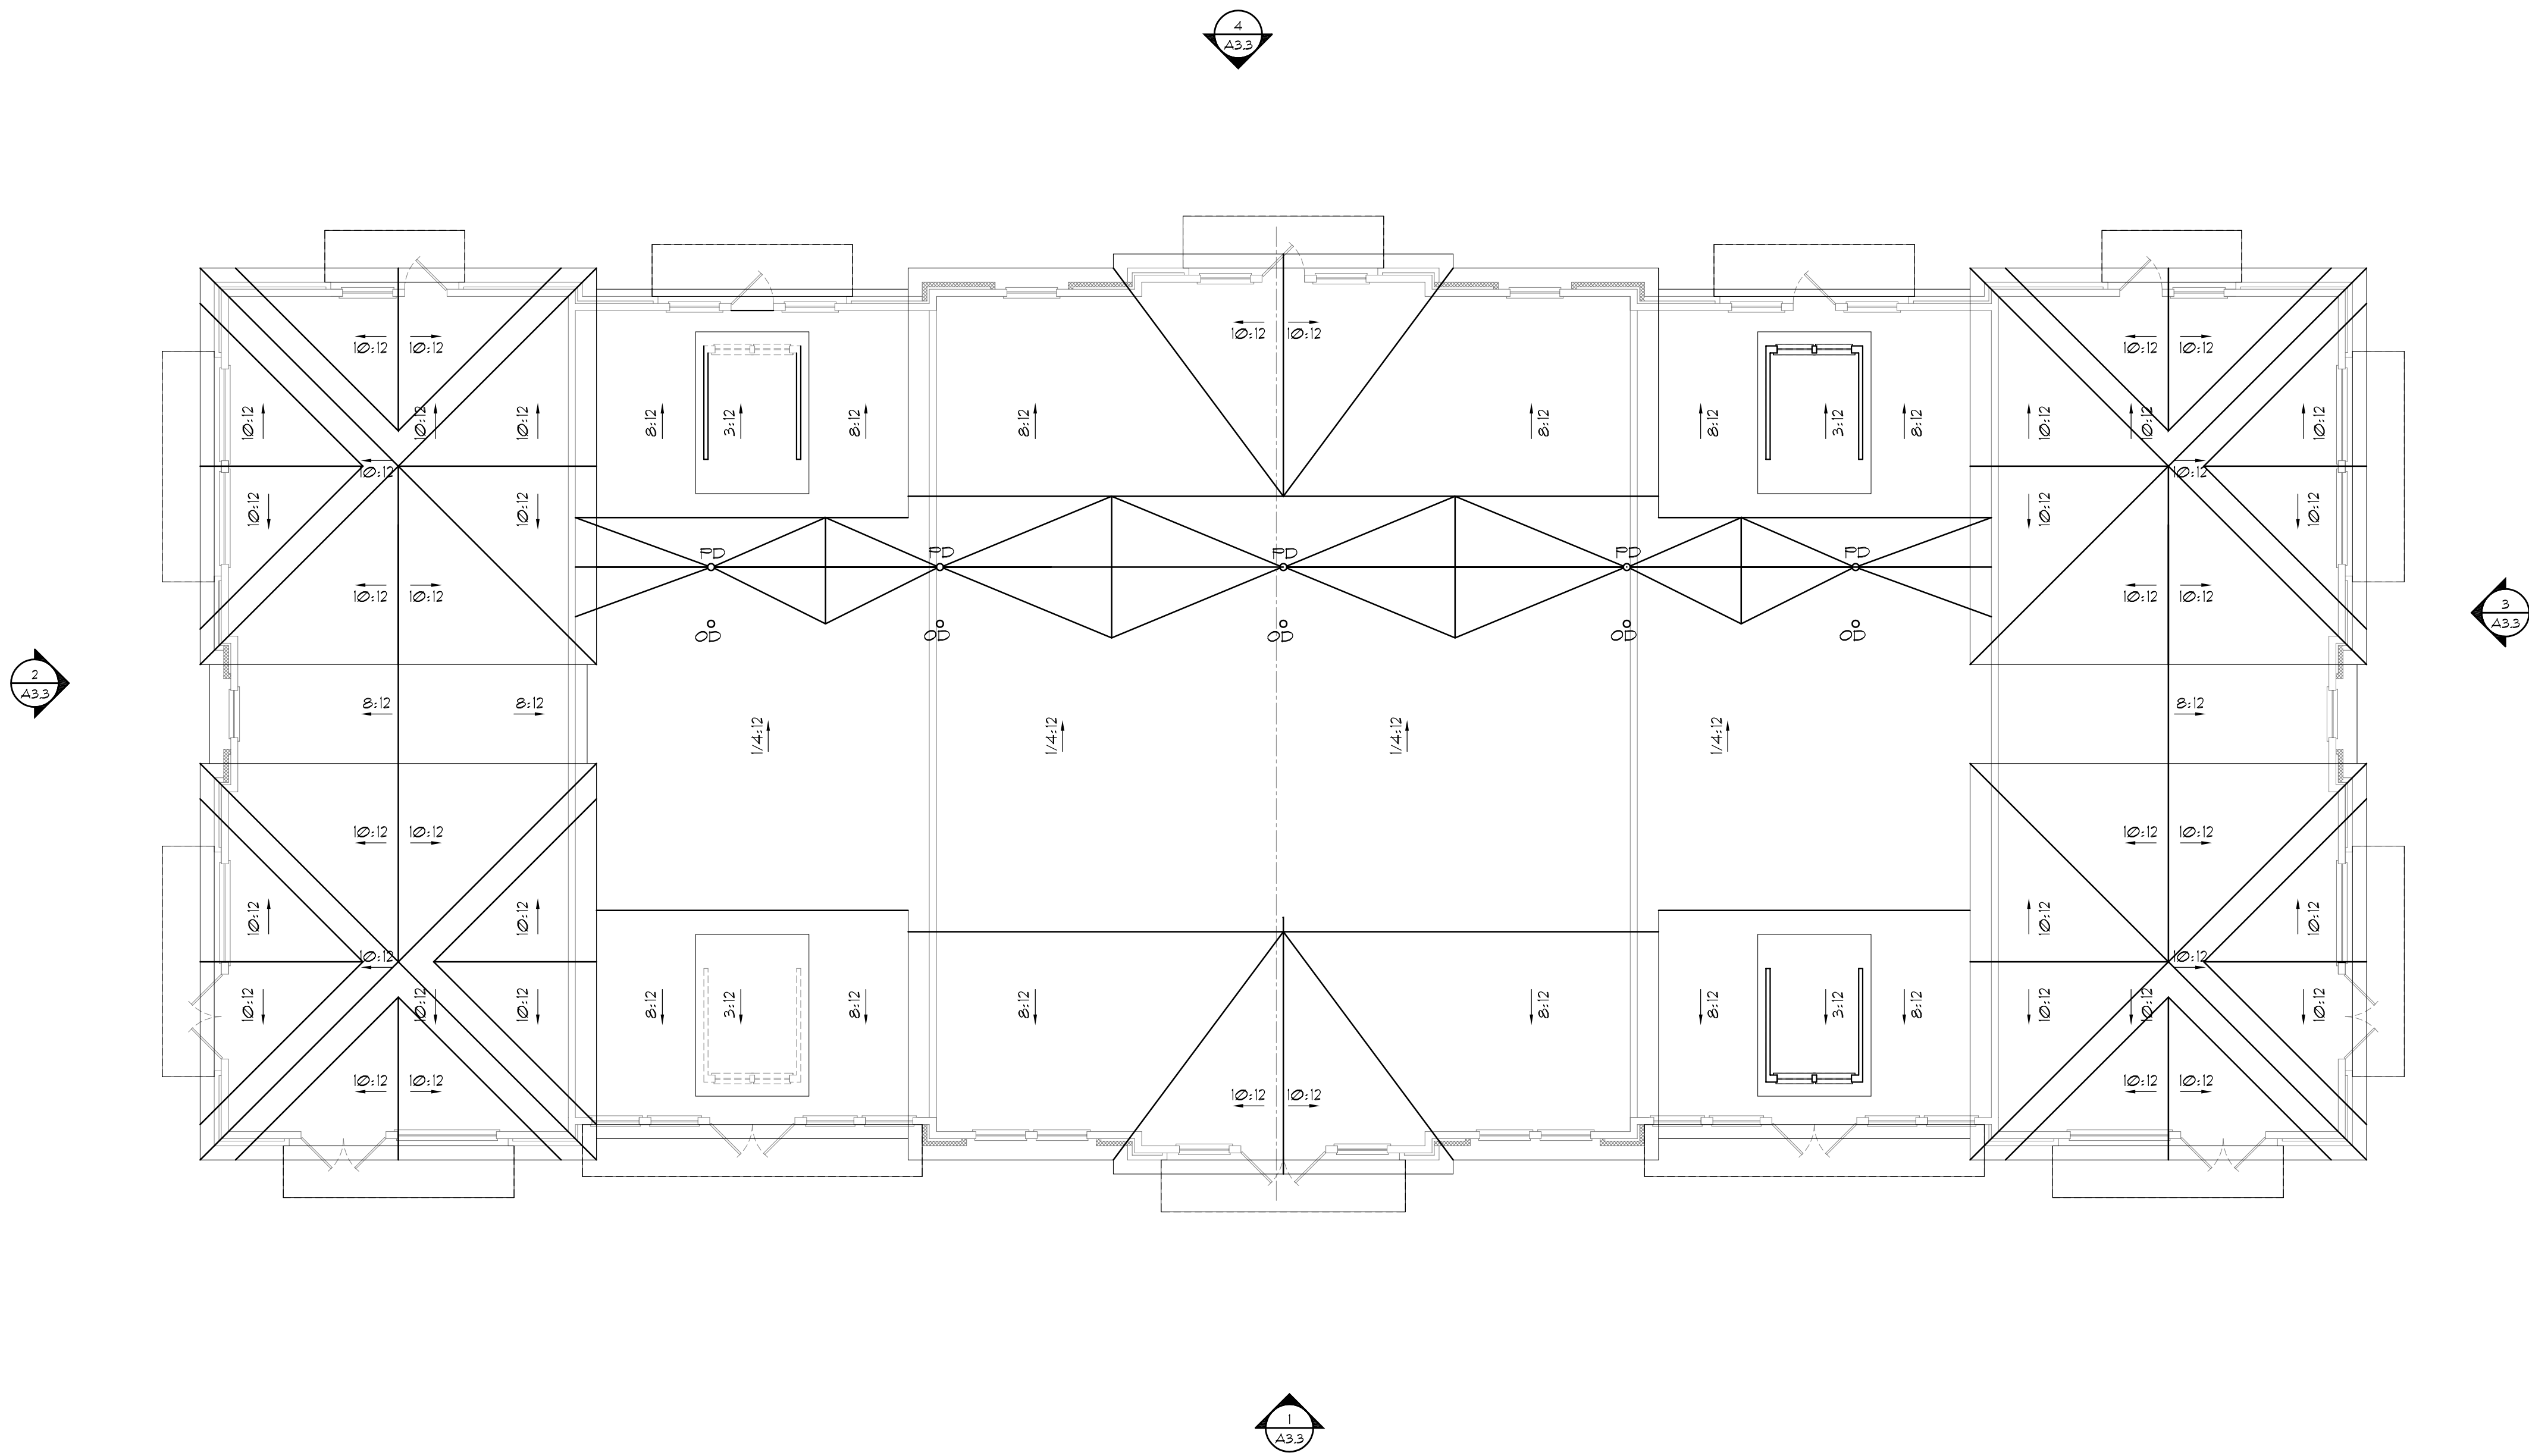

1 Building 13 - Roof Plan
Scale: 1/8" = 1'-0"

Plan

2PA

POOLE & POOLE ARCHITECTURE
3736 Winterfield Road, Suite 102
Midlothian, Virginia 23113
Telephone 804.225.0215
www.2pa.net

Project: 1946.00
CADD File: MSRP
Drawn By: GA
Checked By: GA

Permit Release:
Construction Release Set:

Revisions		
No.	Date	Description

ASI / RFI Revisions		
No.	Date	Description

© 2017 Poole & Poole Architecture, LLC
Drawings and specifications are and shall remain the
property of Poole & Poole Architecture, LLC and shall not
be used or reproduced in whole or part in any form
without prior written consent of Poole & Poole
Architecture, LLC.

Winterfield Place II Retail
a Retail Space by
???
in Midlothian, Virginia

Drawing Title:	
Building 13	
Roof Plan	

A2.3b

NOT ISSUED FOR CONSTRUCTION




4 Building 9 - Right Elevation
3/16" = 1'-0"

Elevation



3 Building 9 - Right Elevation
3/16" = 1'-0"

Elevation

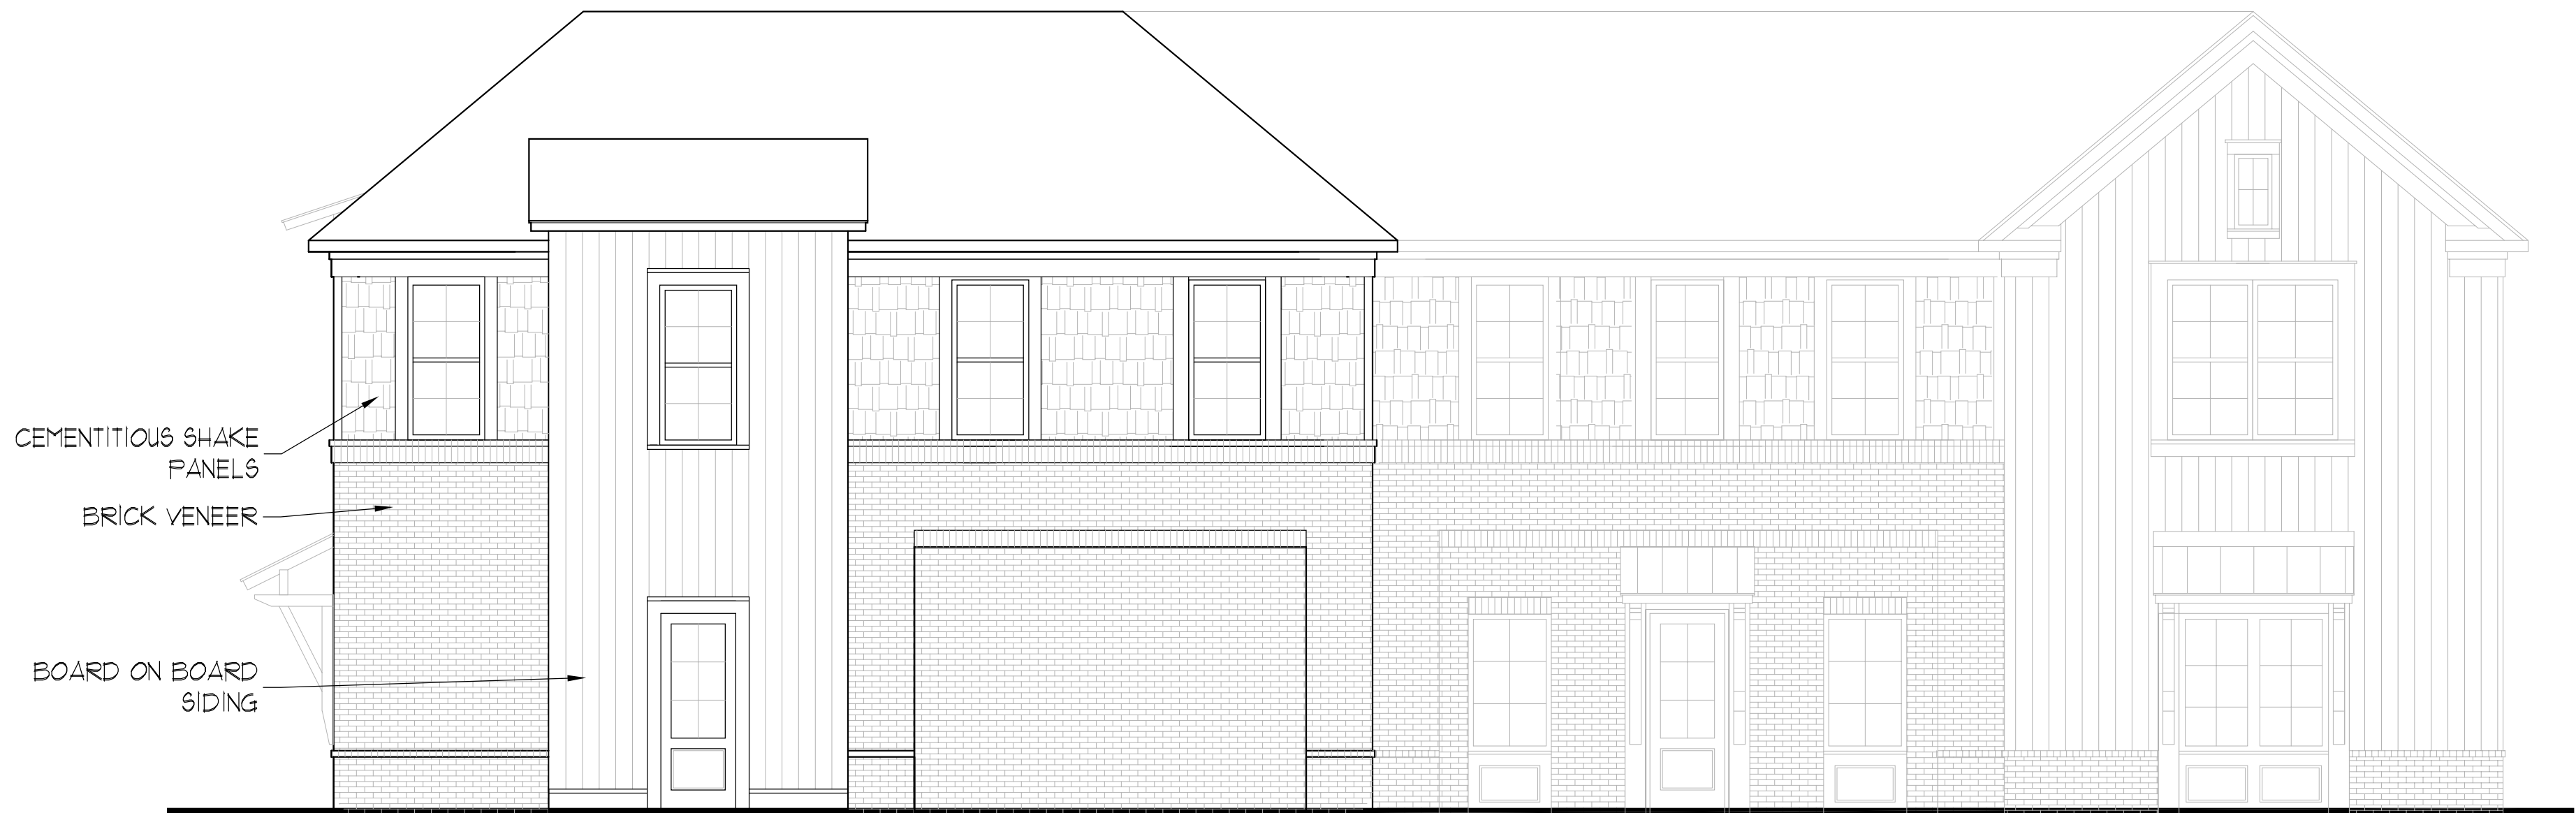

2 Building 9 - Rear Elevation
3/16" = 1'-0"

Elevation



1 Building 9 - Front Elevation
3/16" = 1'-0"

Elevation

Seal



POOLE & POOLE ARCHITECTURE
3736 Winterfield Road, Suite 102
Midlothian, Virginia 23113
Telephone 804.225.0215
www.2pa.net

Project: 1854.00
CADD File: ELEV
Drawn By: SB
Checked By: SB

Permit Release:

Construction Release Set:

Revisions
No. Date Description

ASI / RFI Revisions
No. Date Description

© 2019 Poole & Poole Architecture, LLC
Drawings and specifications are and shall remain the
property of Poole & Poole Architecture, LLC and shall not
be used or reproduced in whole or part in any form
without prior written consent of Poole & Poole
Architecture, LLC.

Winterfield Place II Retail

a Retail Space by

???

in Midlothian, Virginia

Drawing Title:
Elevations - Building 9


A3.1

NOT ISSUED FOR CONSTRUCTION



4 Building 10 - Rear Elevation
3/16" = 1'-0"

Elevation

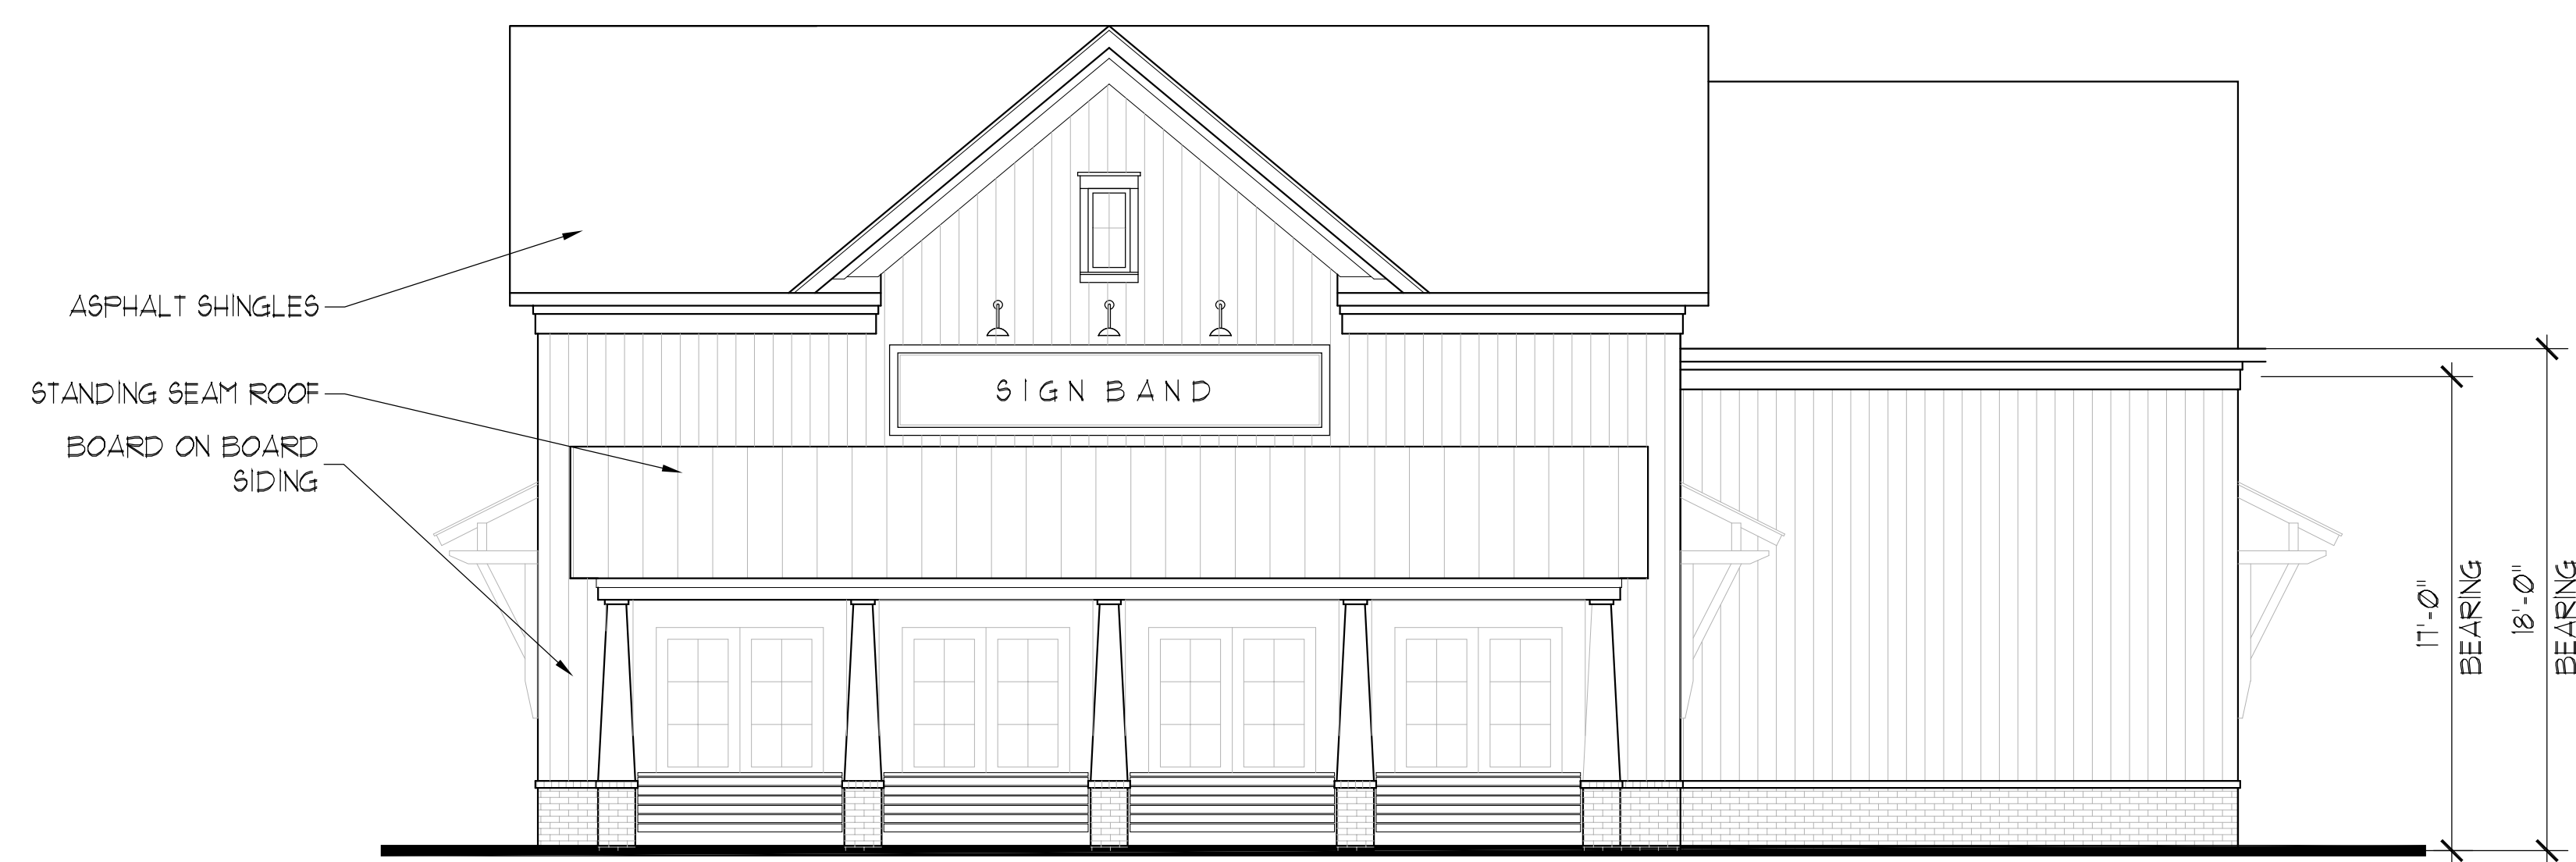

3 Building 10 - Side Elevation
3/16" = 1'-0"

Elevation



2 Building 10 - Side Elevation
3/16" = 1'-0"

Elevation



1 Building 10 - Front Elevation
3/16" = 1'-0"

Elevation

Seal



POOLE & POOLE ARCHITECTURE
3736 Winterfield Road, Suite 102
Midlothian, Virginia 23113
Telephone 804.225.0215
www.zpa.net

Project: 1854.00
CADD File: ELEV
Drawn By: SB
Checked By: SB

Permit Release:

Construction Release Set:

Revisions
No. Date Description

ASI / RFI Revisions
No. Date Description

© 2019 Poole & Poole Architecture, LLC
Drawings and specifications are and shall remain the
property of Poole & Poole Architecture, LLC and shall not
be used or reproduced in whole or part in any form
without prior written consent of Poole & Poole
Architecture, LLC.

Winterfield Place II Retail
a Retail Space by
???
in Midlothian, Virginia

Drawing Title:
Elevations - Building 10

A3.2

NOT ISSUED FOR CONSTRUCTION



4 Building 13 - Rear Elevation
3/16" = 1'-0"

Elevation




3 Building 13 - Side Elevation
3/16" = 1'-0"

Elevation



2 Building 13 - Side Elevation
3/16" = 1'-0"

Elevation

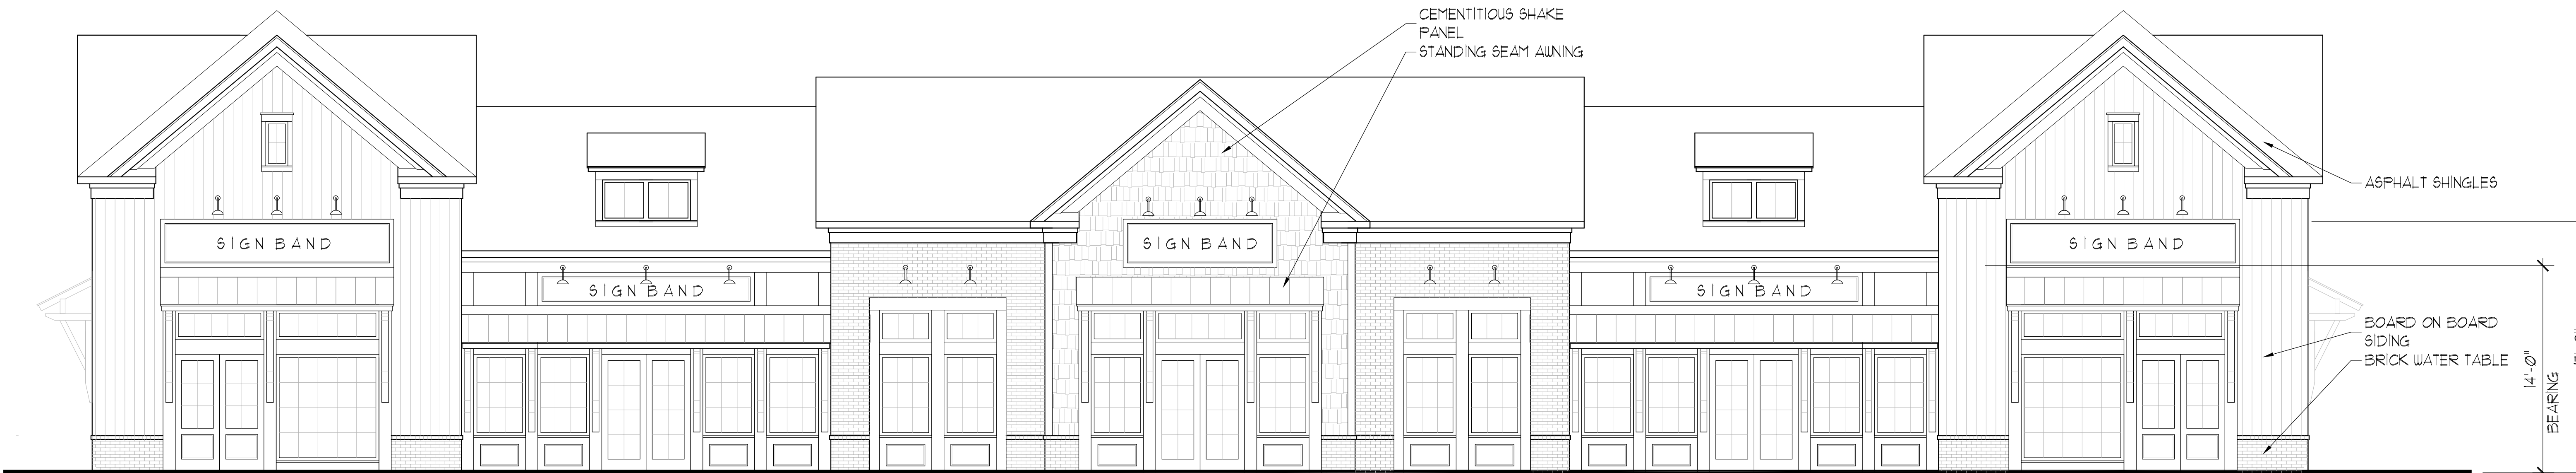

1 Building 13 - Front Elevation
3/16" = 1'-0"

Elevation

Seal



POOLE & POOLE ARCHITECTURE
3736 Winterfield Road, Suite 102
Midlothian, Virginia 23113
Telephone 804.225.0215
www.zpa.net

Project: 1854.00
CADD File: ELEV
Drawn By: SB
Checked By: SB

Permit Release:

Construction Release Set:

Revisions
No. Date Description

ASI / RFI Revisions
No. Date Description

© 2019 Poole & Poole Architecture, LLC
Drawings and specifications are and shall remain the
property of Poole & Poole Architecture, LLC and shall not
be used or reproduced in whole or part in any form
without prior written consent of Poole & Poole
Architecture, LLC.

Winterfield Place II Retail
a Retail Space by
???
in Midlothian, Virginia

Drawing Title:
Elevations - Building 13

A3.3

NOT ISSUED FOR CONSTRUCTION